


② Plan at Reading Loft
 1" = 20'-0"

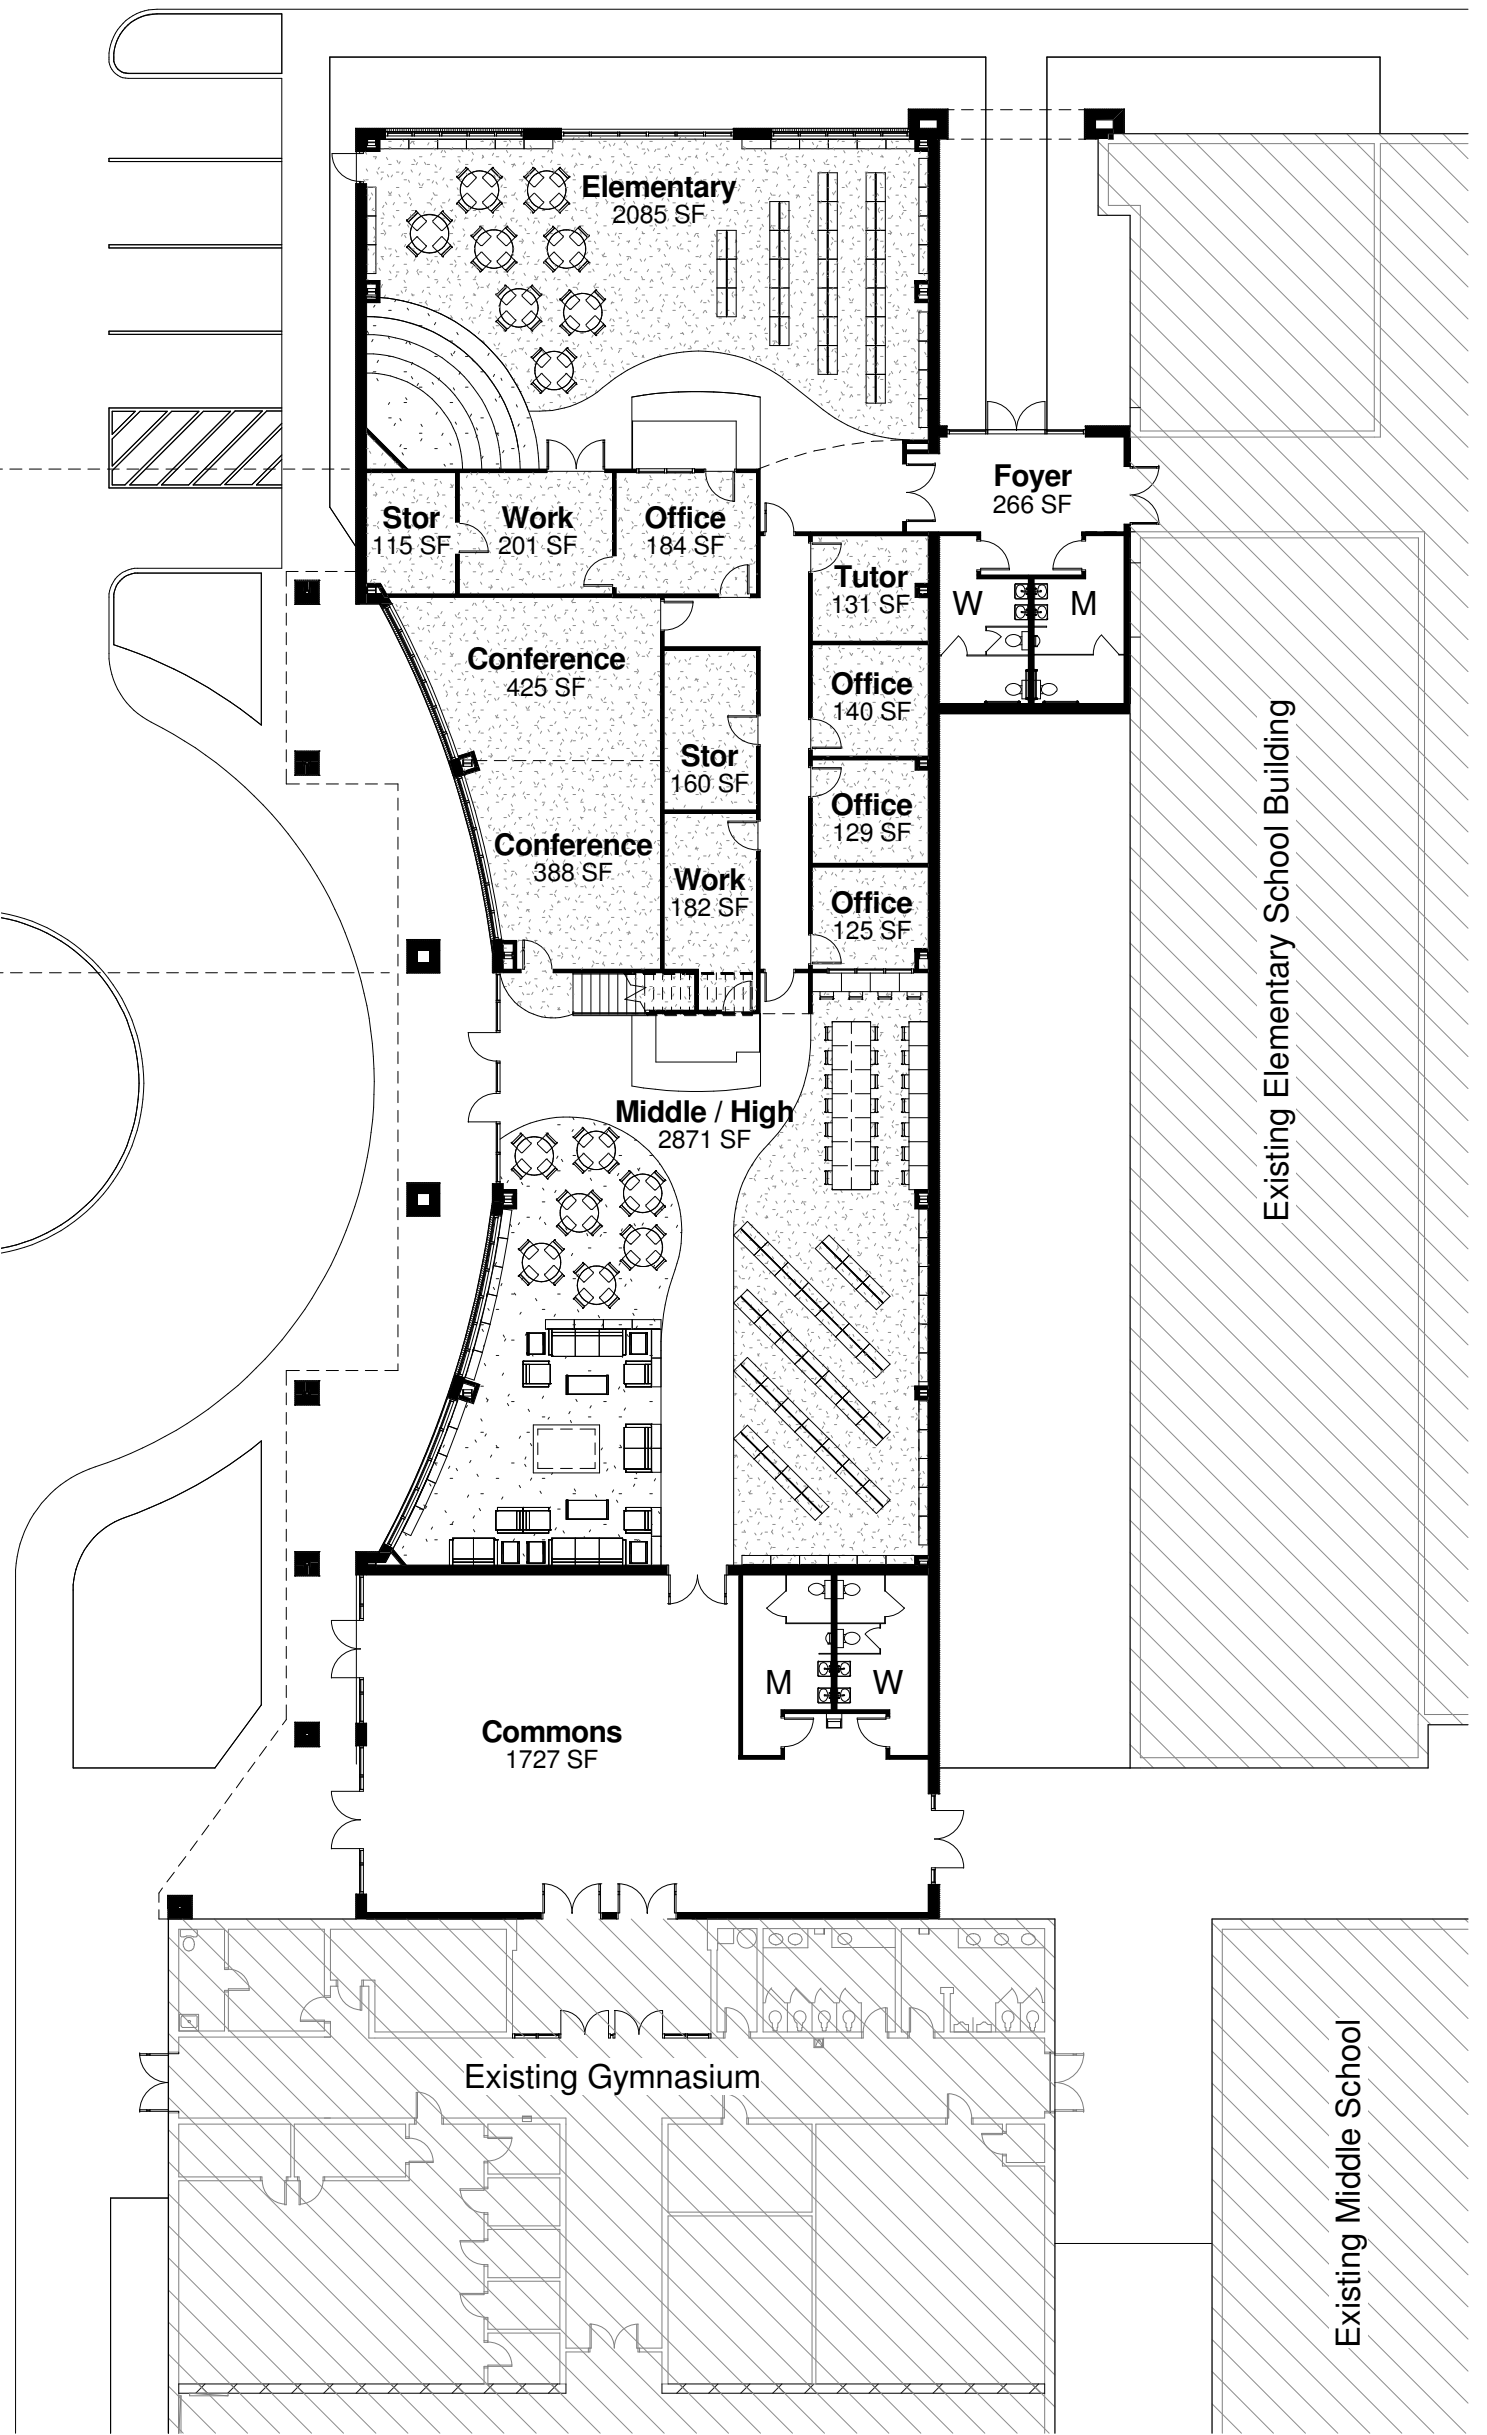

① Ground Floor Plan - Media Center
 1" = 20'-0"